


Glass flooring SYSTEM

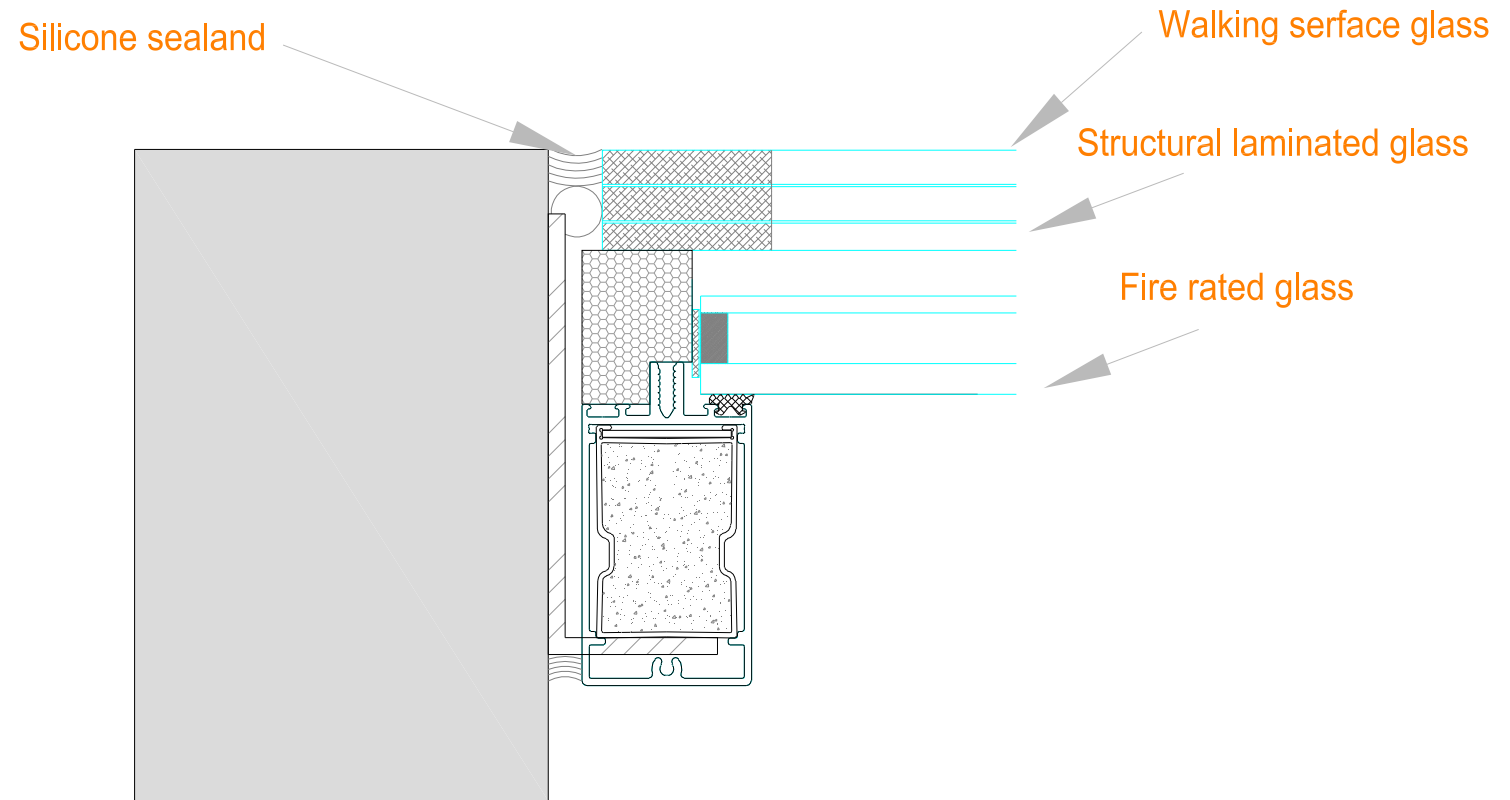

01 section



Scale 1:2